


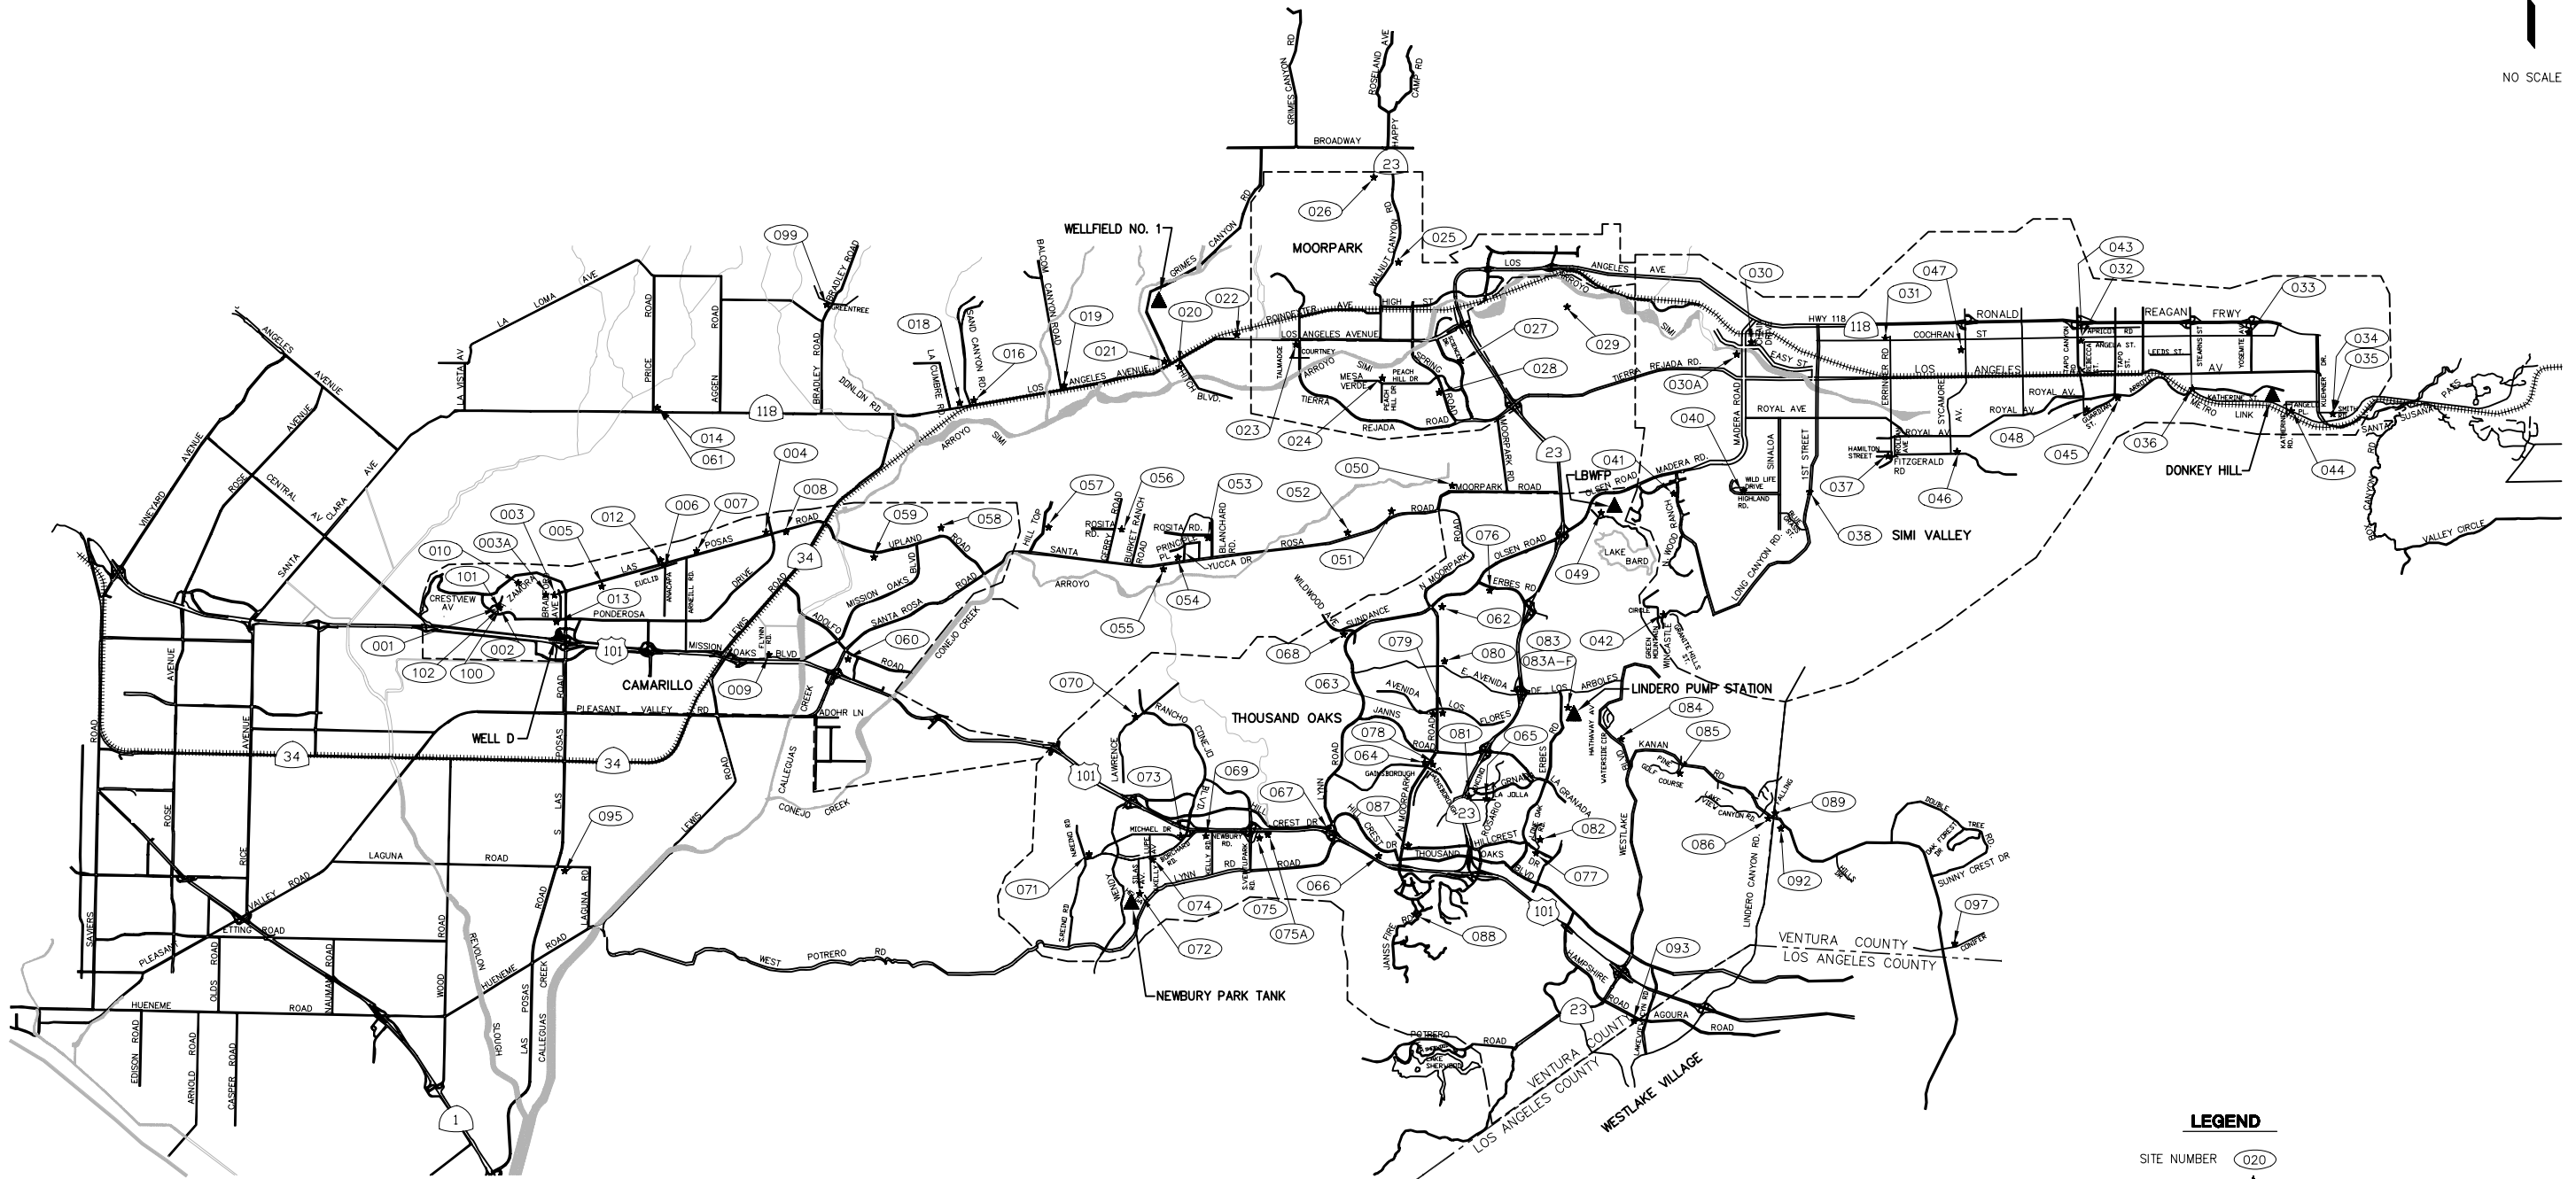

NO SCALE



**LEGEND**

- SITE NUMBER ○020
- SITE LOCATION ★
- CONTRACTOR LAYDOWN AREA ▲

P:\CAD\2006\0689056\_02\_Phase03\_CWMD\_Turnouts\_Rebid\0689056\_02-0-G-4.dwg May 07, 2009 - 10:20am

P:\CAD\2006\0689056\_02\_Phase03\_CWMD\_Turnouts\_Rebid\0689056\_02-0-G-4.dwg LAST USER: XXX PRINT DATE: May 07, 2009 - 10:20am

**USE OF DOCUMENTS**

THIS DOCUMENT, INCLUDING THE INCORPORATED DESIGNS, IS AN INSTRUMENT OF SERVICE FOR THIS PROJECT AND SHALL NOT BE USED FOR ANY OTHER PROJECT WITHOUT THE WRITTEN AUTHORIZATION OF KENNEDY/JENKS CONSULTANTS.

NO.	REVISION	DATE	BY

REVIEWED BY: *Susan B. Mulligan* 5-12-09  
 RBT MANAGER OF ENGINEERING CALLEGUAS MUNICIPAL WATER DISTRICT DATE

**SCALES**

0" = 1"  
 0" = 25mm

IF THIS BAR IS NOT DIMENSION SHOWN, ADJUST SCALES ACCORDINGLY.



DESIGNED: KST  
 DRAWN: BB  
 CHECKED: RBT

**CALLEGUAS MUNICIPAL WATER DISTRICT**  
 Thousand Oaks, California

**TURNOUT AUTOMATION AND VAULT IMPROVEMENTS**  
 SPECIFICATION NO. 454R

**Kennedy/Jenks Consultants**  
 2355 Main Street, Suite 140, Irvine, California

**KEY MAP**

FILE NO. 0689056-0-G-4  
 JOB NO. 0689056\*02  
 DATE MAY 2009  
 SHEET 003 OF 297  
**0-G-4**